
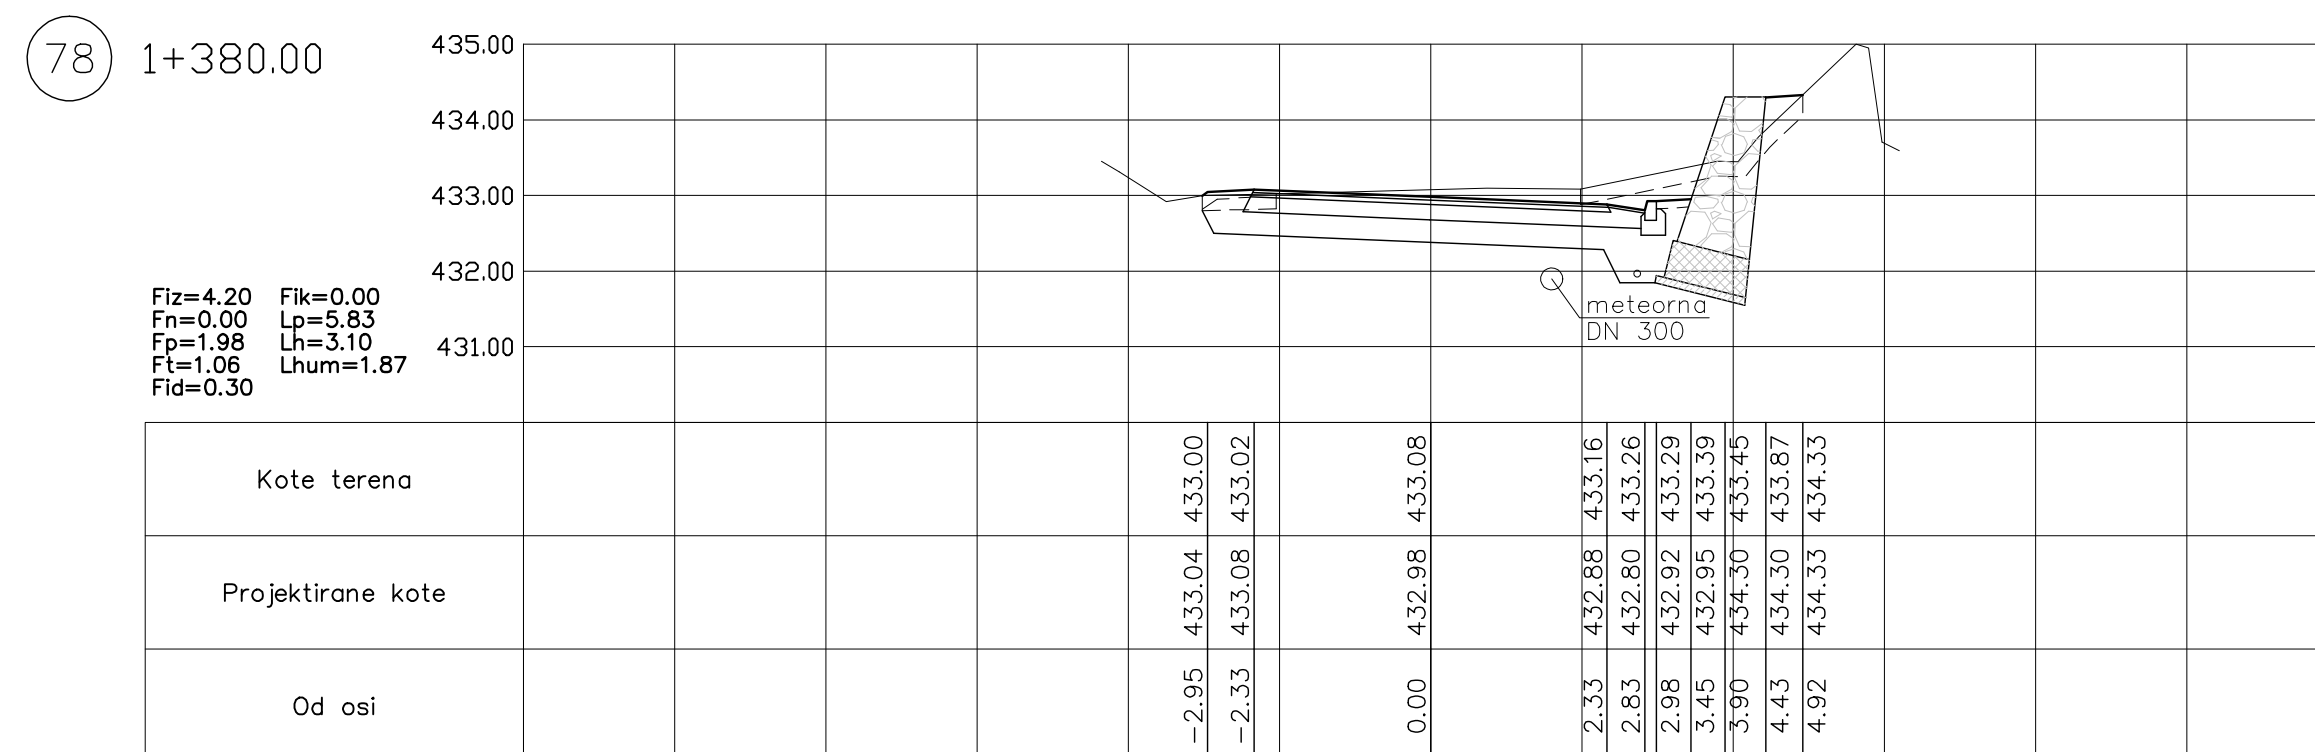
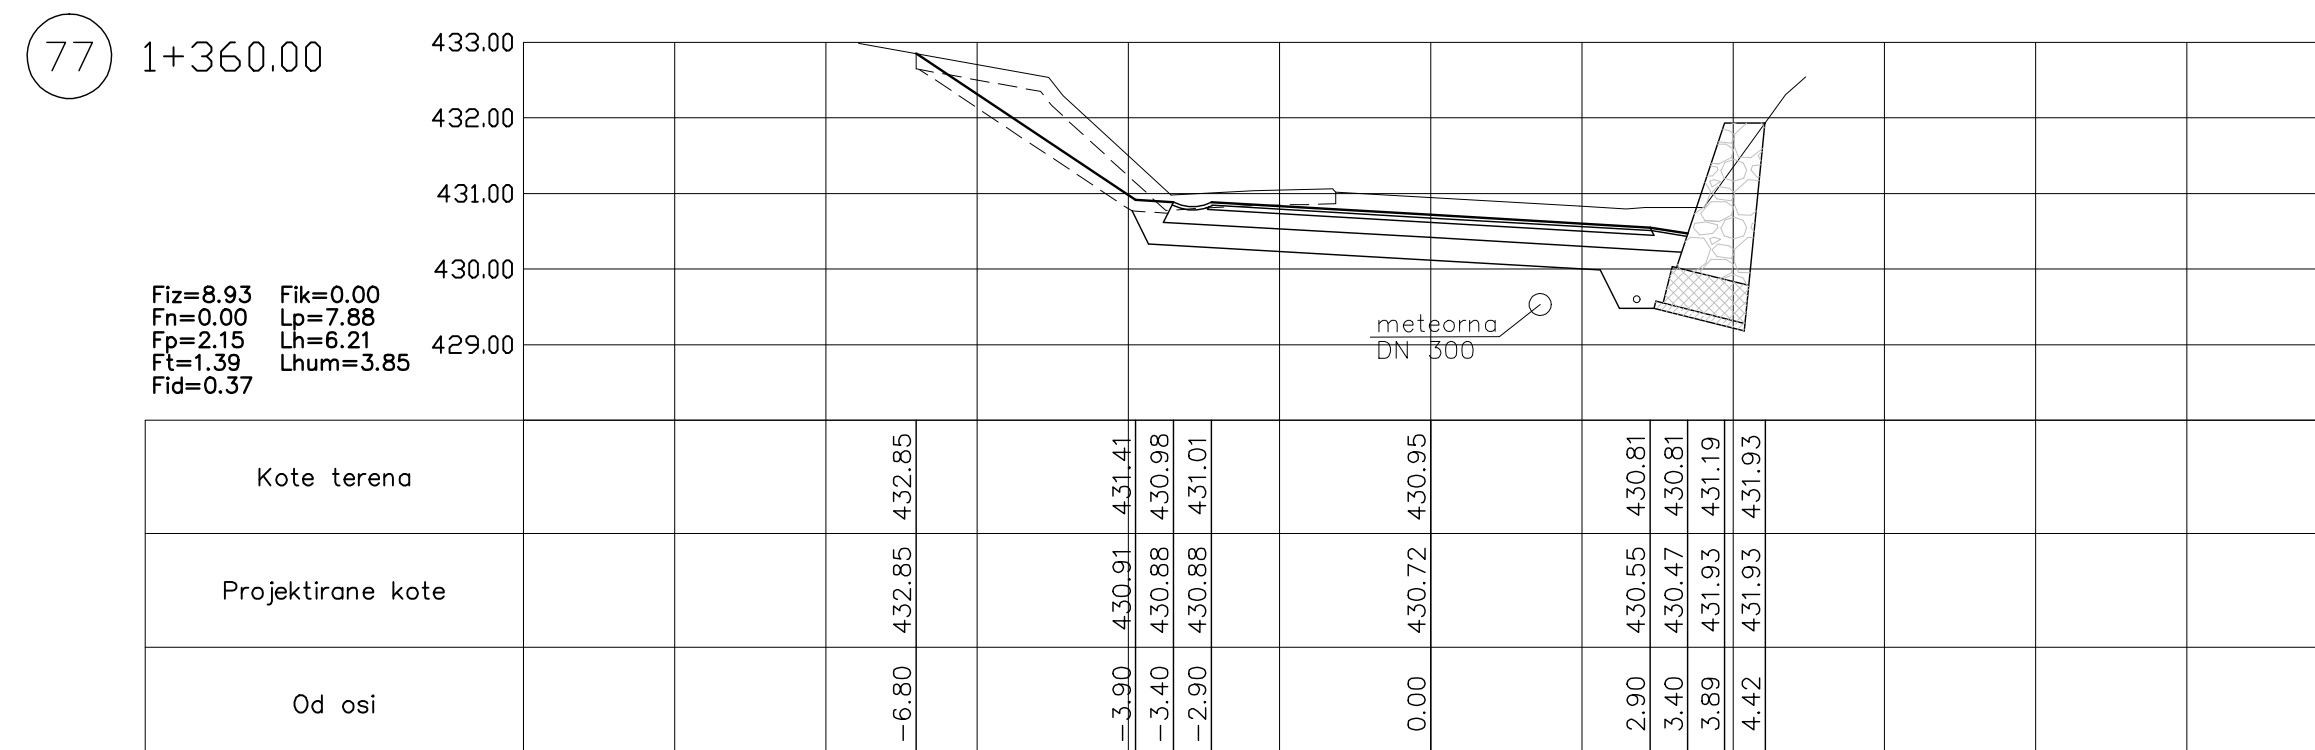
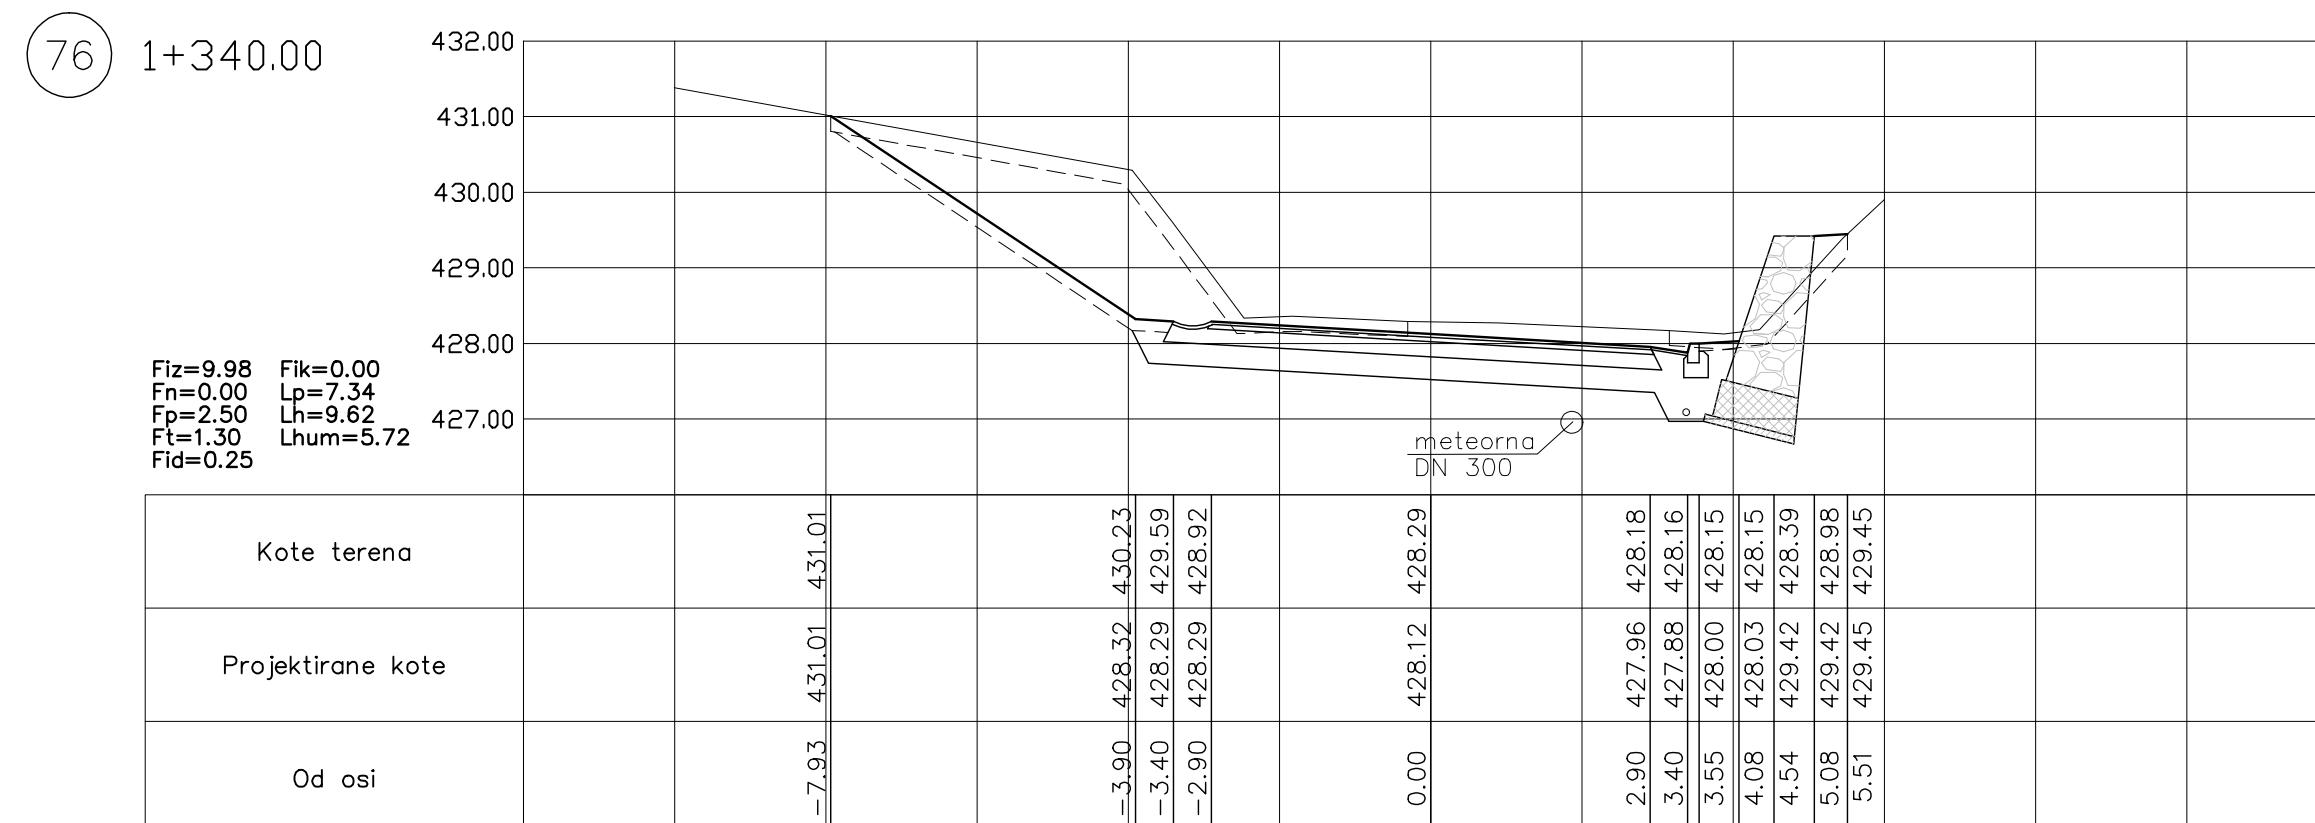
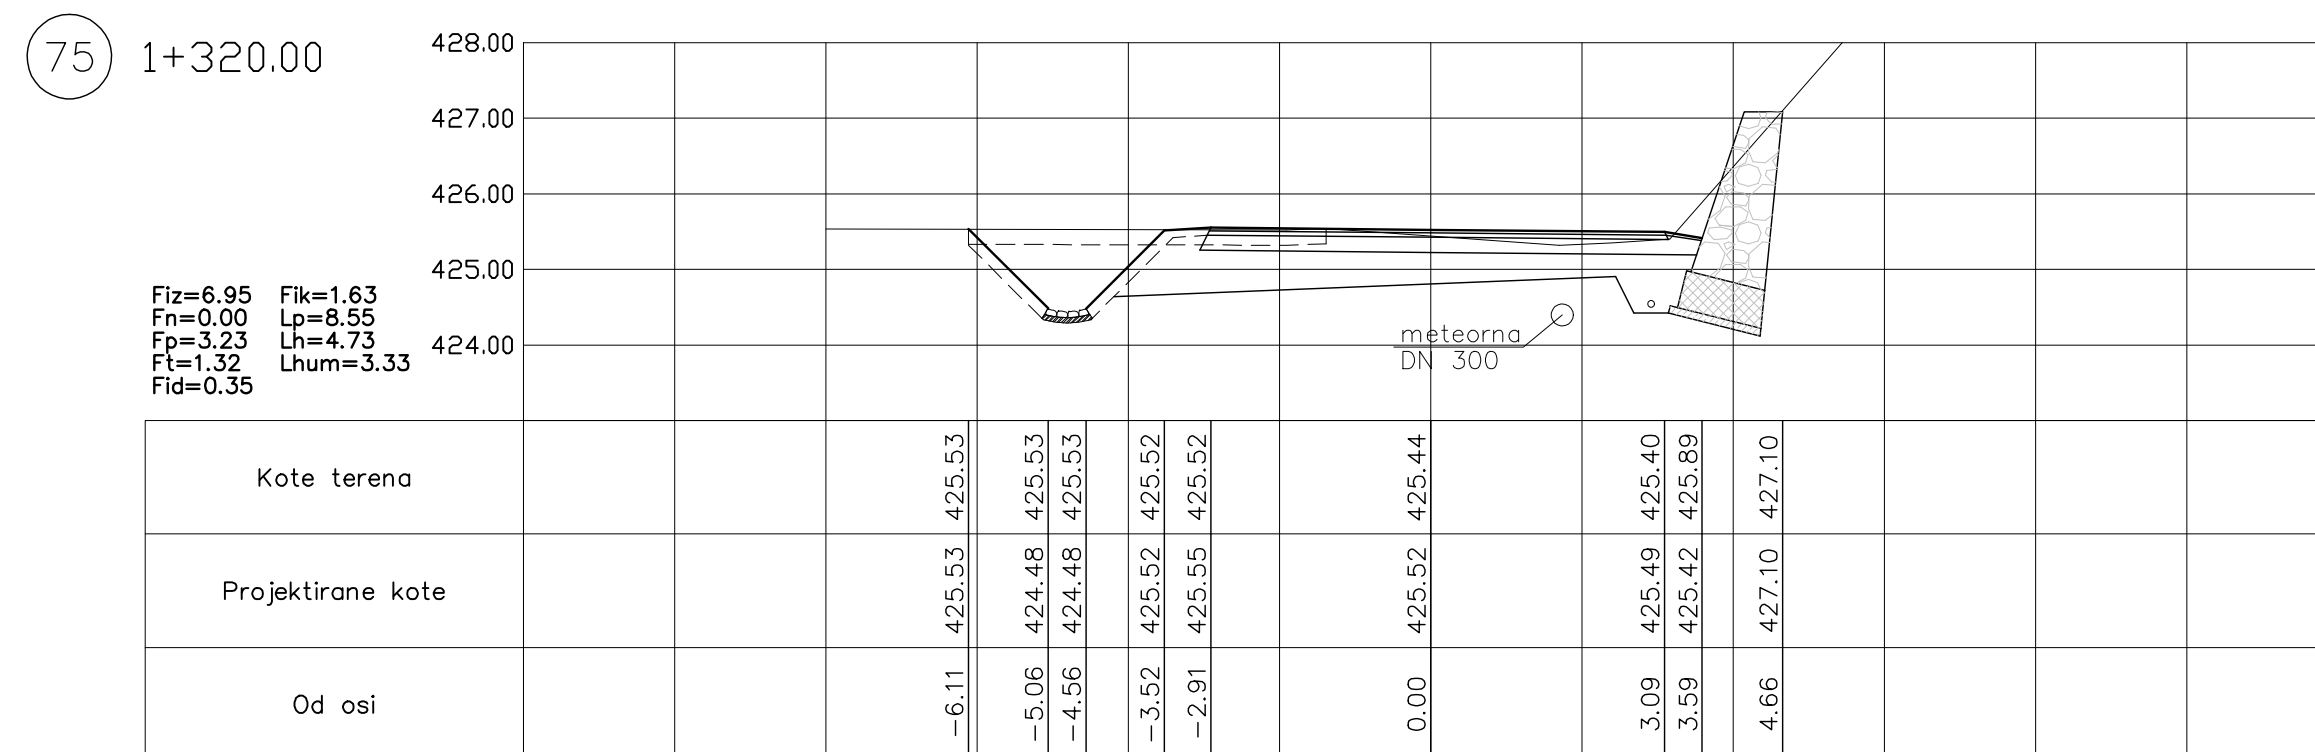


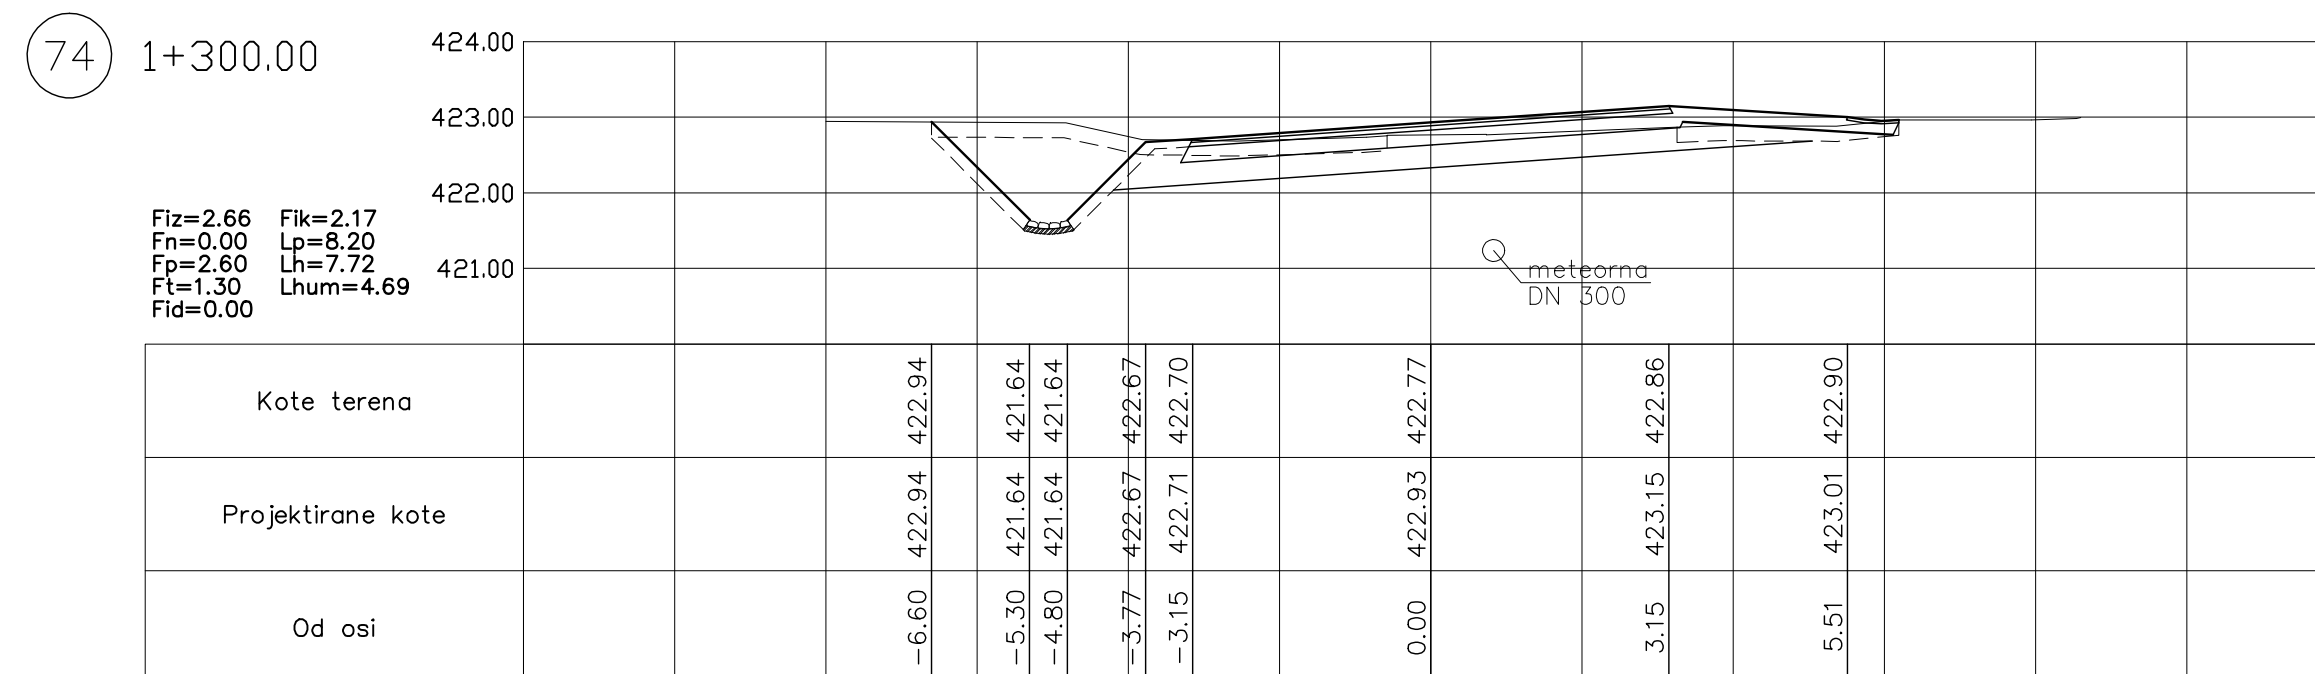

PROJEKTOVALAC:  GINEX International d.o.o. PROJEKATIVNI BIRO 100 000 Zagreb		INVEJTOR:  OBČINA ILIRSKA BISTRICA BAZOVIŠKA CESTA 14 52500 ILIRSKA BISTRICA	
POSREDOVALAC:		CERNA FUNKCIJA:	
ODGOVORNI VOĐA PROJEKTA: _____ u.d.l.g.		LOKALNA CESTA LC 1351/70 Komenc - Mala Bukovica od km 0+000 do km 2+040	
GINEX BR. CR: G-0237		OBRAT: TRASA LOKALNE CESTE	
ODGOVORNI PROJEKTOVALAC: _____ u.d.l.g.		OPIS PRASE: Prečni profil lokalne ceste od km 0+200 do km 1+380 (P08-P78)	
GINEX BR. CR: G-0237		METAR: 1:100	
PROJEKTOVALAC IZDAVAJER: Boris BREDOJEVIĆ, u.d.l.g.		ET. PROJEKTA: 102-10E	
GINEX BR. CR: /		ET. IZDAVAJER: 102-10E2-1	
PROJEKTOVALAC IZDAVAJER: /		VISA IZDAVAJER: 311 Izdati gradbenih konstrukcija u drugi gradbeni radovi	
GINEX BR. CR: /		SVINAC: 2101	
ET. CEMER: 1301		VISA PROJEKTA: PZI	
JAVNA USTANOVA: 004/2101		DATUM PROJEKTA: 28.09.2010	
ET. PRILOG: 20		DATUM IZDAJER: Julij 2011	
AVTOR PRASE: _____ u.d.l.g.		SVINAC IZDAJER: G.132	
GINEX International d.o.o. 102-10E2-1/20		PROJEKTOVALAC IZDAVAJER: GINEX International d.o.o.	