


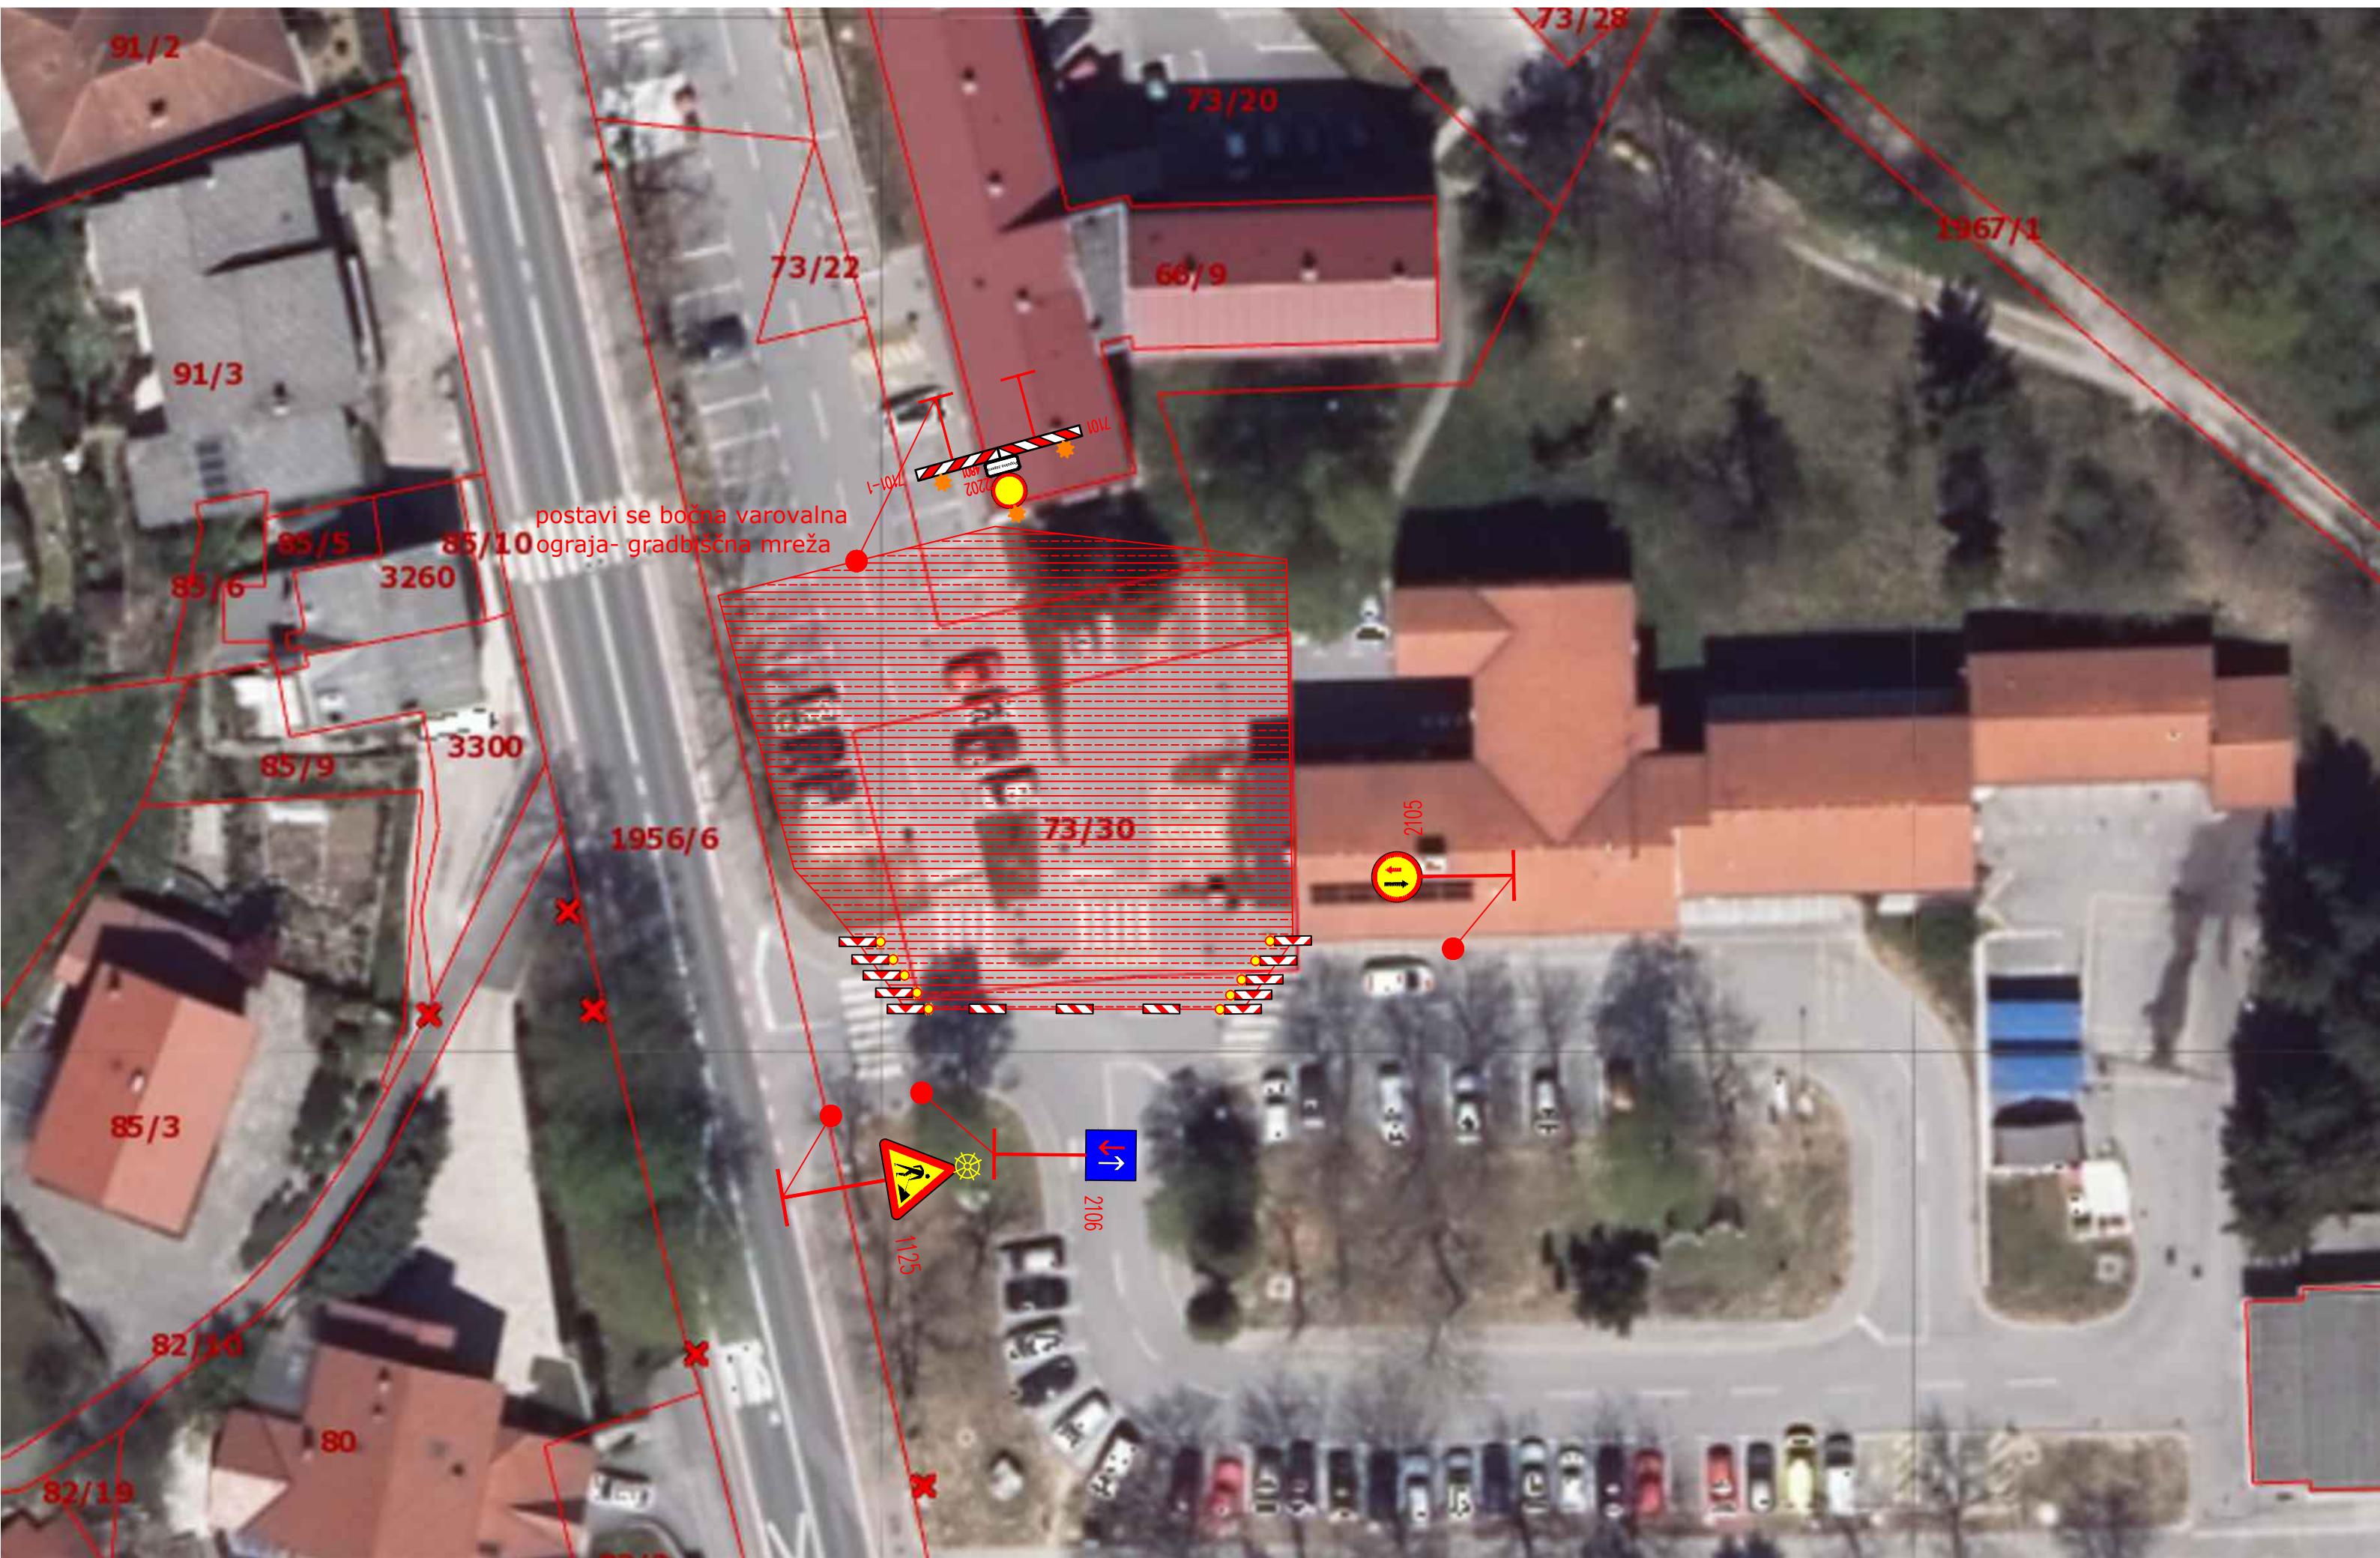

91/2

73/20

73/28

1967/1

73/22

66/9

91/3

85/5

85/10

postavi se bočna varovalna
ogreja- gradbišna mreža

3260

85/6

3300

85/9

1956/6

73/30

2105

85/3

82/10

80

82/19

2106

1125